


Prospetto est (1:20)

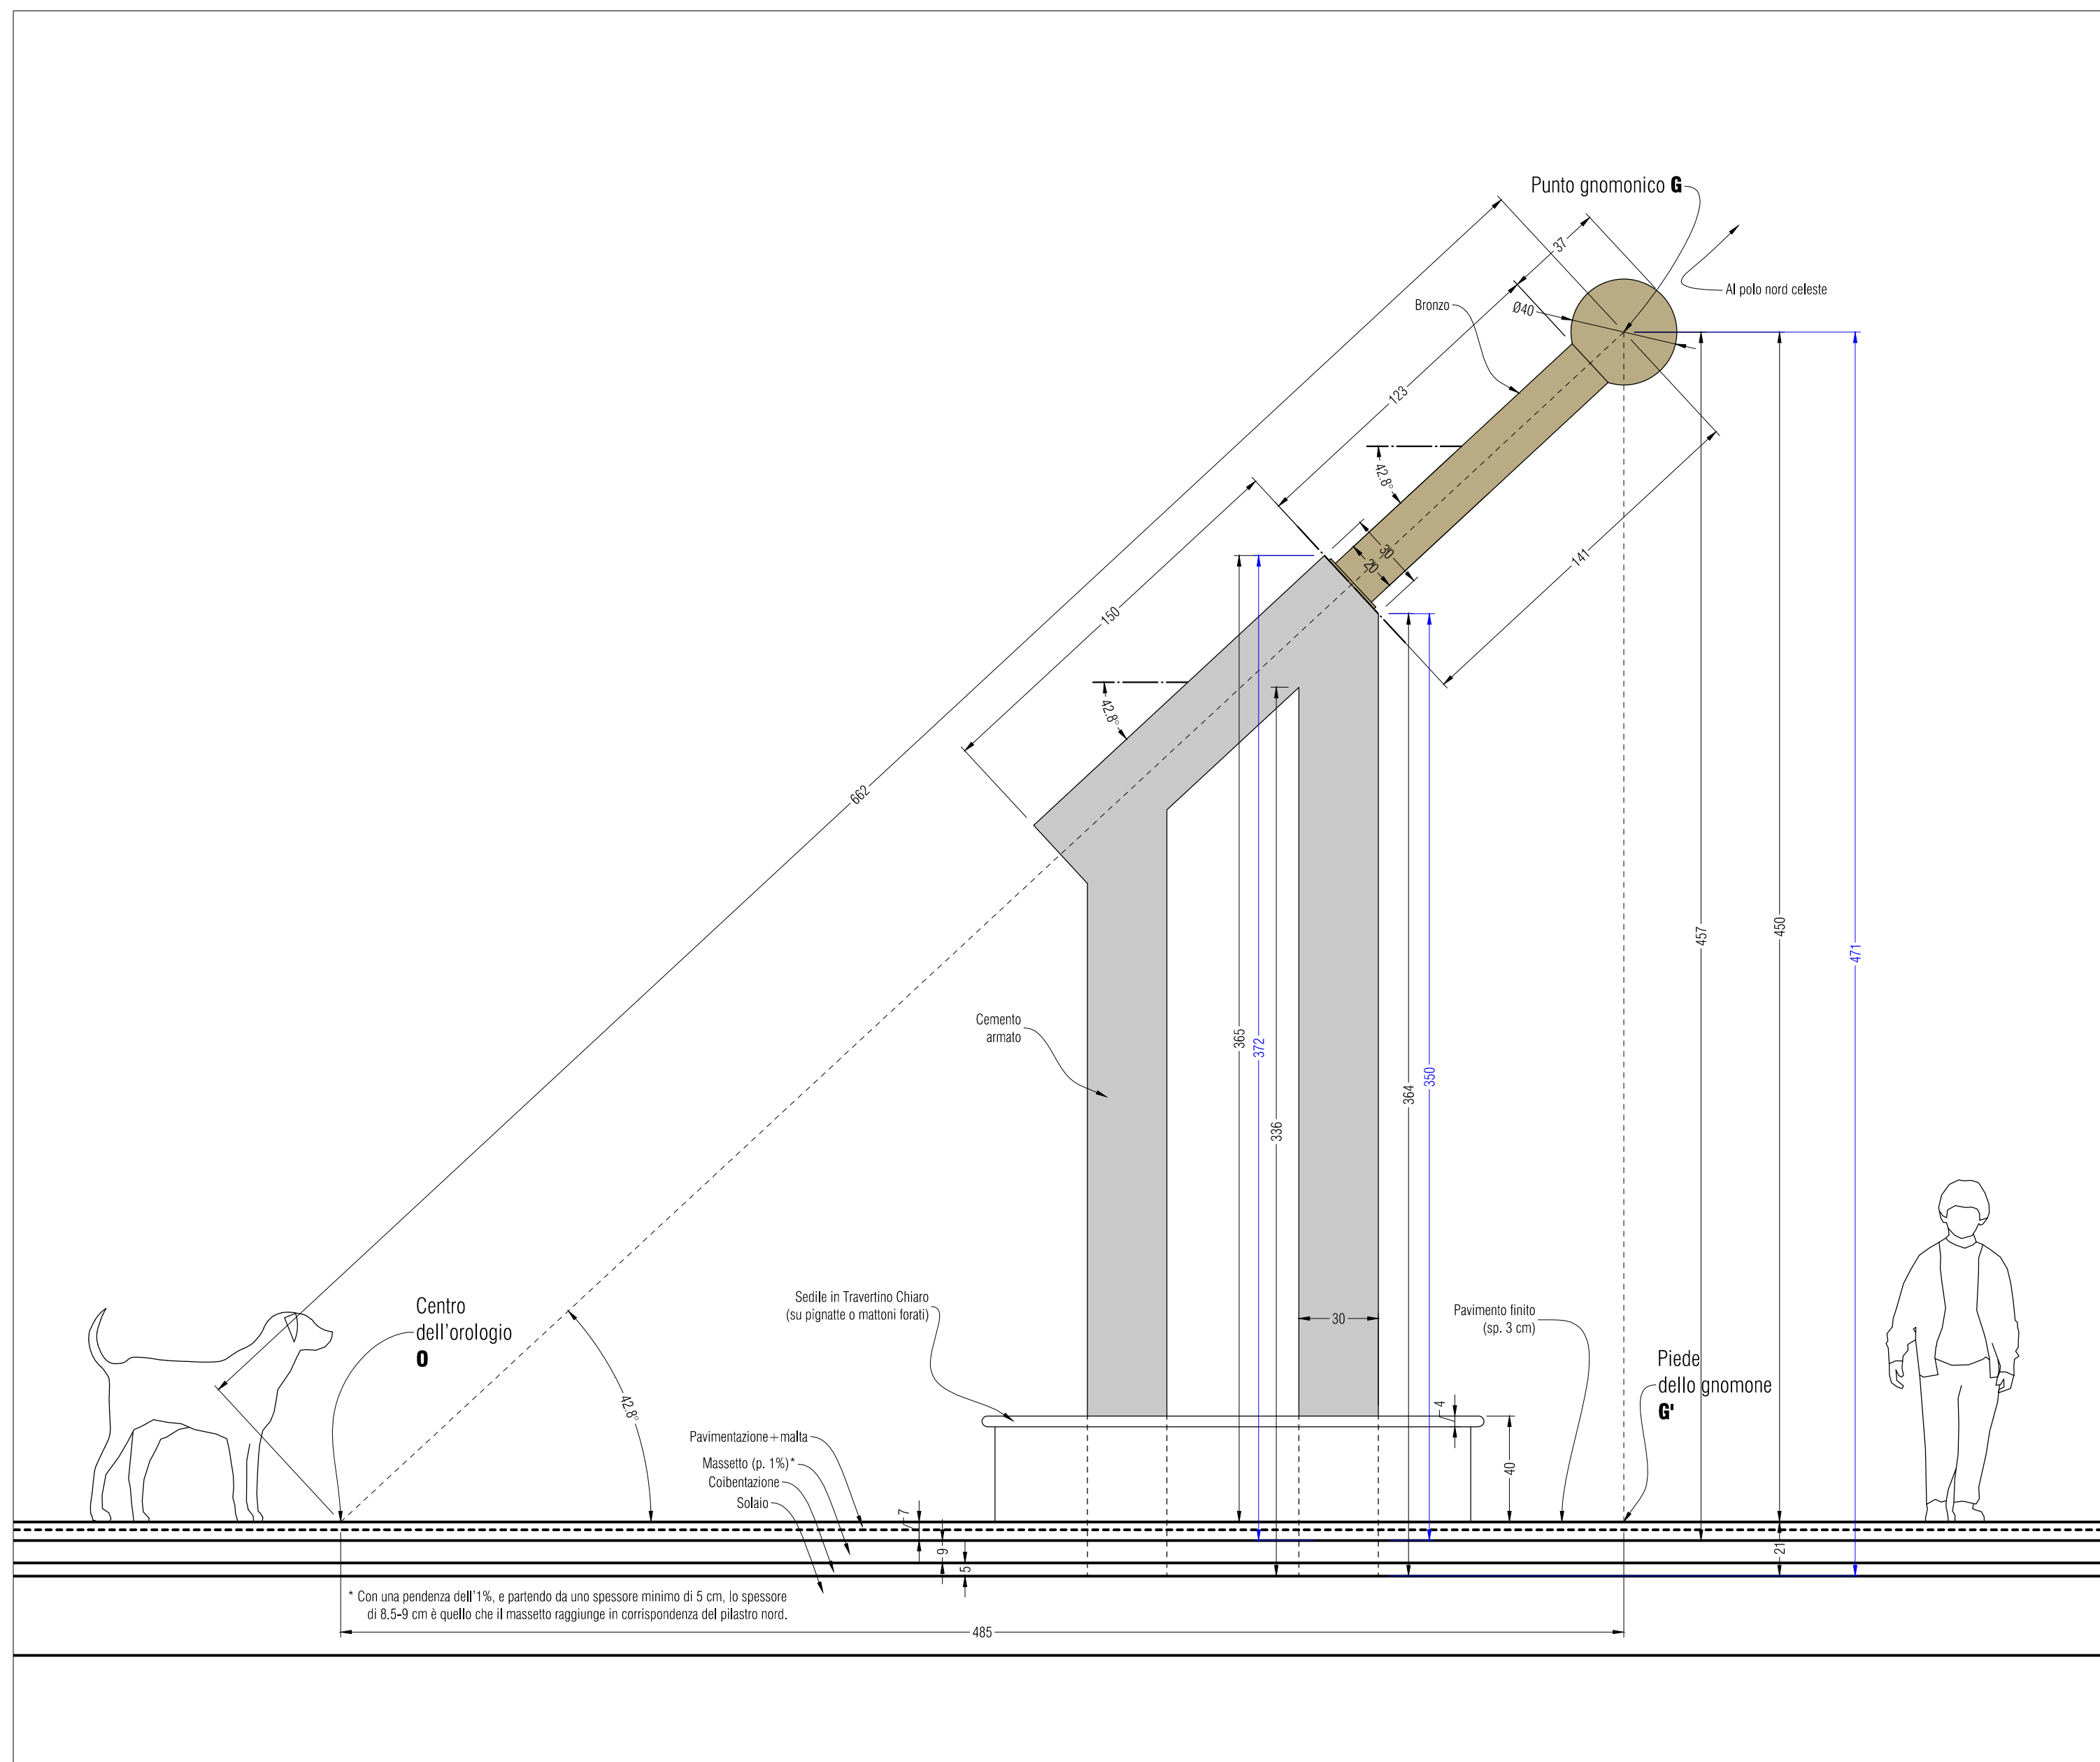

Prospetto est (1:20)